

LEGEND

AC

= PROPOSED ACCESS CONTROLLED R/W

R/W

= PROPOSED R/W

Exist. R/W

= PROPOSED PERMANENT EASEMENT

S

= EXISTING R/W

P

= SECTION LINE

305

= PROPERTY LINE

= PROPOSED MAINLINE

= ACQUIRED PROPERTY


= CONSIDERED TRACTS

= PREVIOUSLY CONSIDERED TRACTS

NOT FOR PUBLIC DISPLAY

UPDATED 2/9/21

UPDATED 2/7/24

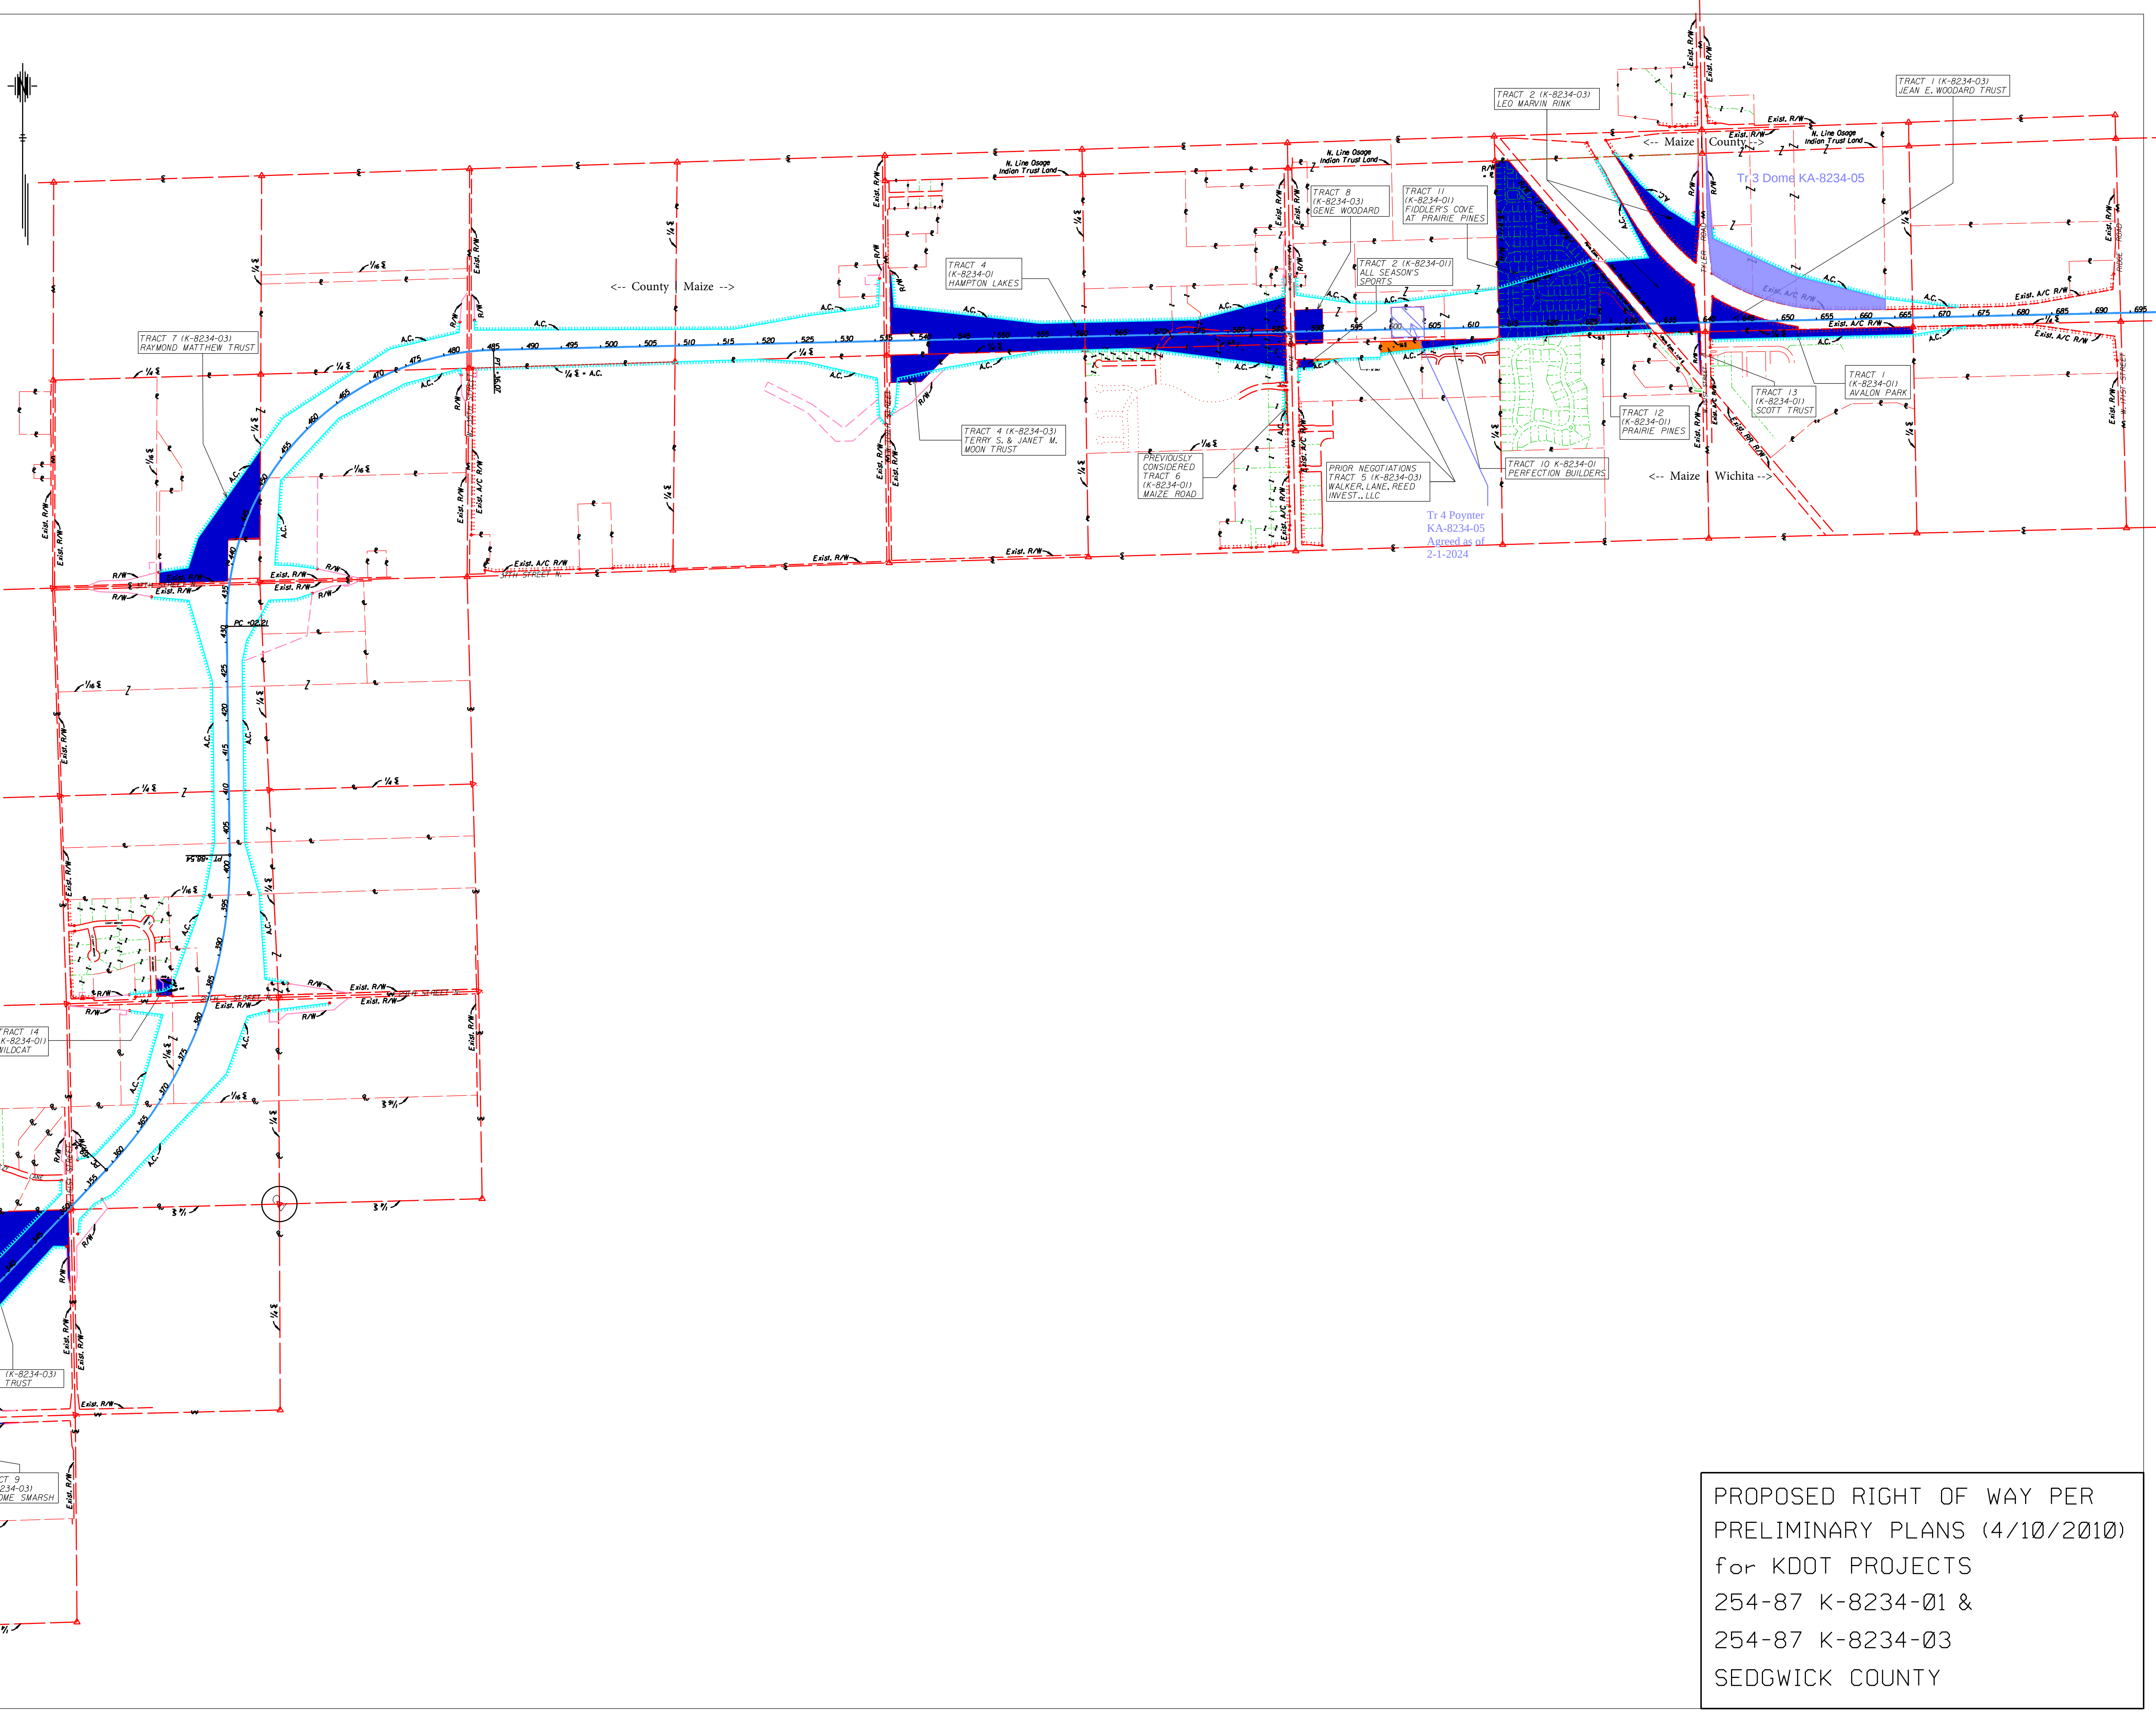

PROPOSED RIGHT OF WAY PER
PRELIMINARY PLANS (4/10/2010)
for KDOT PROJECTS
254-87 K-8234-01 &
254-87 K-8234-03
SEDGWICK COUNTY