


LEGEND

	A.C.	= PROPOSED ACCESS CONTROLLED R/W
	R/W	= PROPOSED R/W
	Exist. R/W	= PROPOSED PERMANENT EASEMENT
		= EXISTING R/W
	§	= SECTION LINE
	P	= PROPERTY LINE
	305	= PROPOSED MAINLINE
		= ACQUIRED PROPERTY
		= CONSIDERED TRACTS
		= PREVIOUSLY CONSIDERED TRACTS

~~UPDATED 2/9/21~~

~~Updated 6-8-23~~

UPDATED 2/7/24

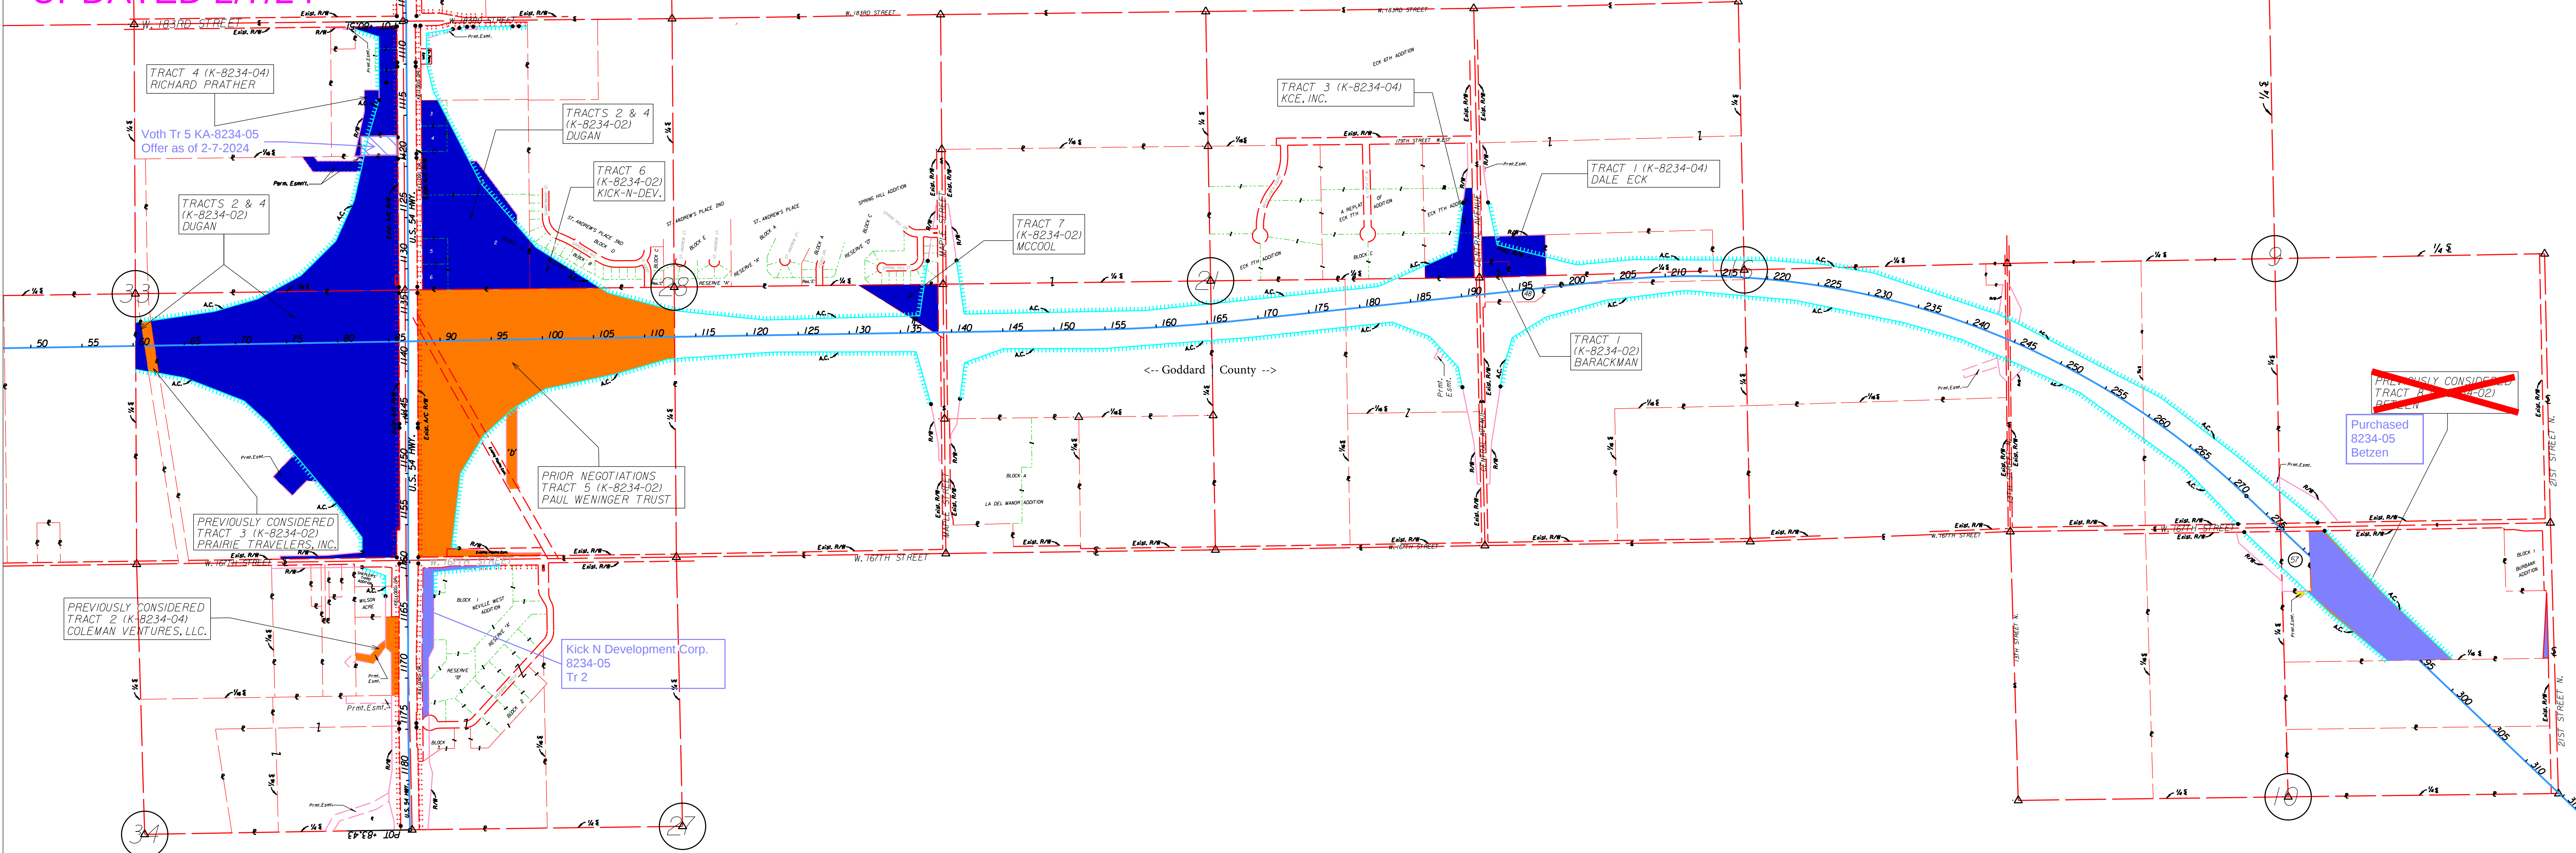

PROPOSED RIGHT OF WAY PER
PRELIMINARY PLANS (4/22/2010)
for KDOT PROJECTS
254-87 K-8234-02 &
254-87 K-8234-04
SEDGWICK COUNTY