


All New Parcel Growth 2020-2023

Sedgwick County, Kansas




Year	Total
2020	1,756
2021	2,729
2022	3,298
2023	4,583

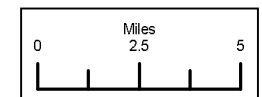

Date: 1/19/2024

It is understood that the Sedgwick County GIS, Division of Information and Operations, has no indication or reason to believe that there are inaccuracies in information incorporated in the base map.

The GIS personnel make no warranty or representation, either expressed or implied, with respect to the information or the data displayed.

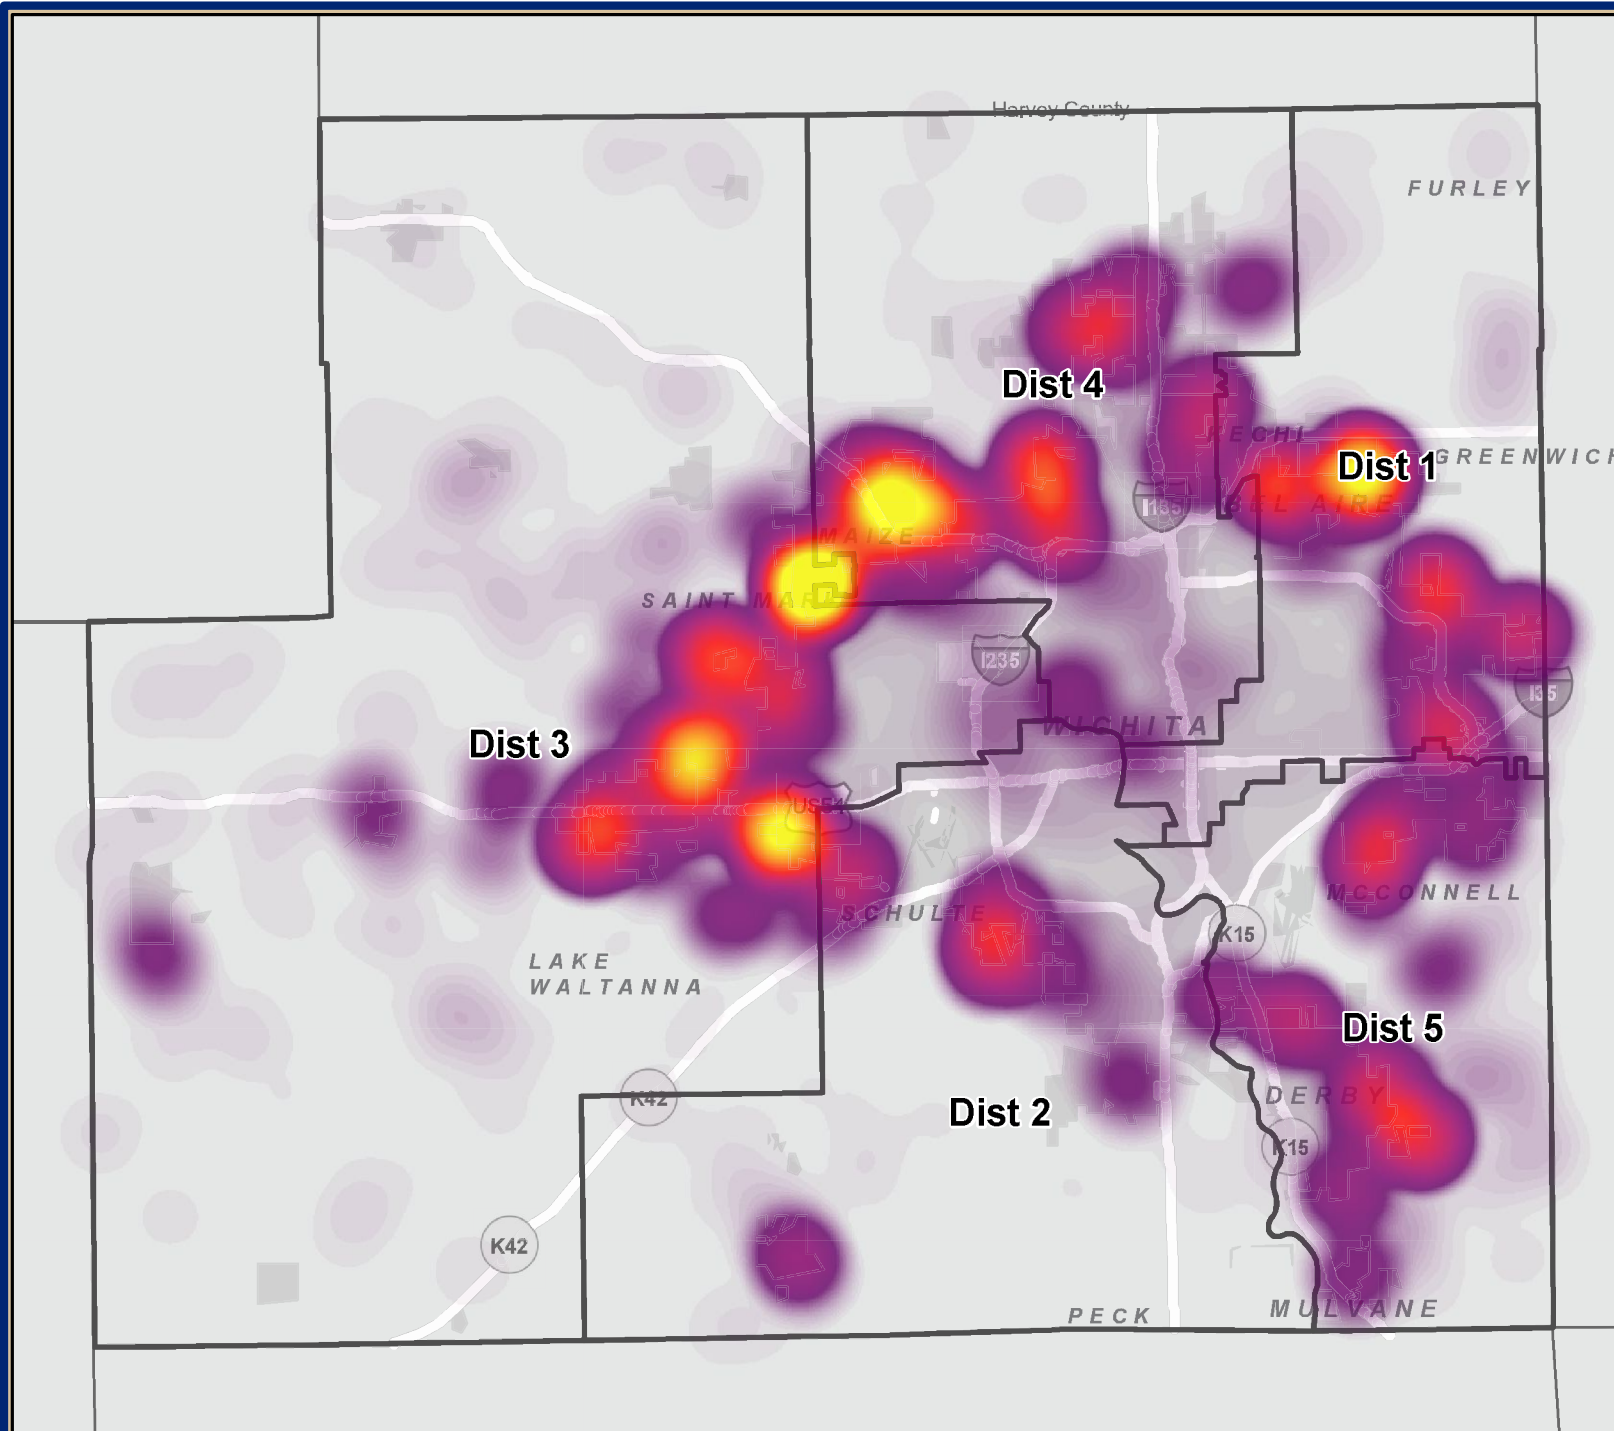

Geographic Information Services

Sedgwick County...
working for you


© 2024 Sedgwick County Kansas Government. All rights reserved.
FILE: C:\GIS\gismaps\APPRaiser\NewParcels\2024NewParcels.aprx
NAME: jwright

New Commercial Buildings 2020-2023

Sedgwick County, Kansas




Year	Total
2020	177
2021	177
2022	238
2023	122

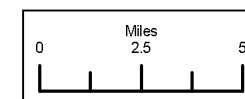

Date: 1/19/2024

It is understood that the Sedgwick County GIS, Division of Information and Operations, has no indication or reason to believe that there are inaccuracies in information incorporated in the base map.

The GIS personnel make no warranty or representation, either expressed or implied, with respect to the information or the data displayed.

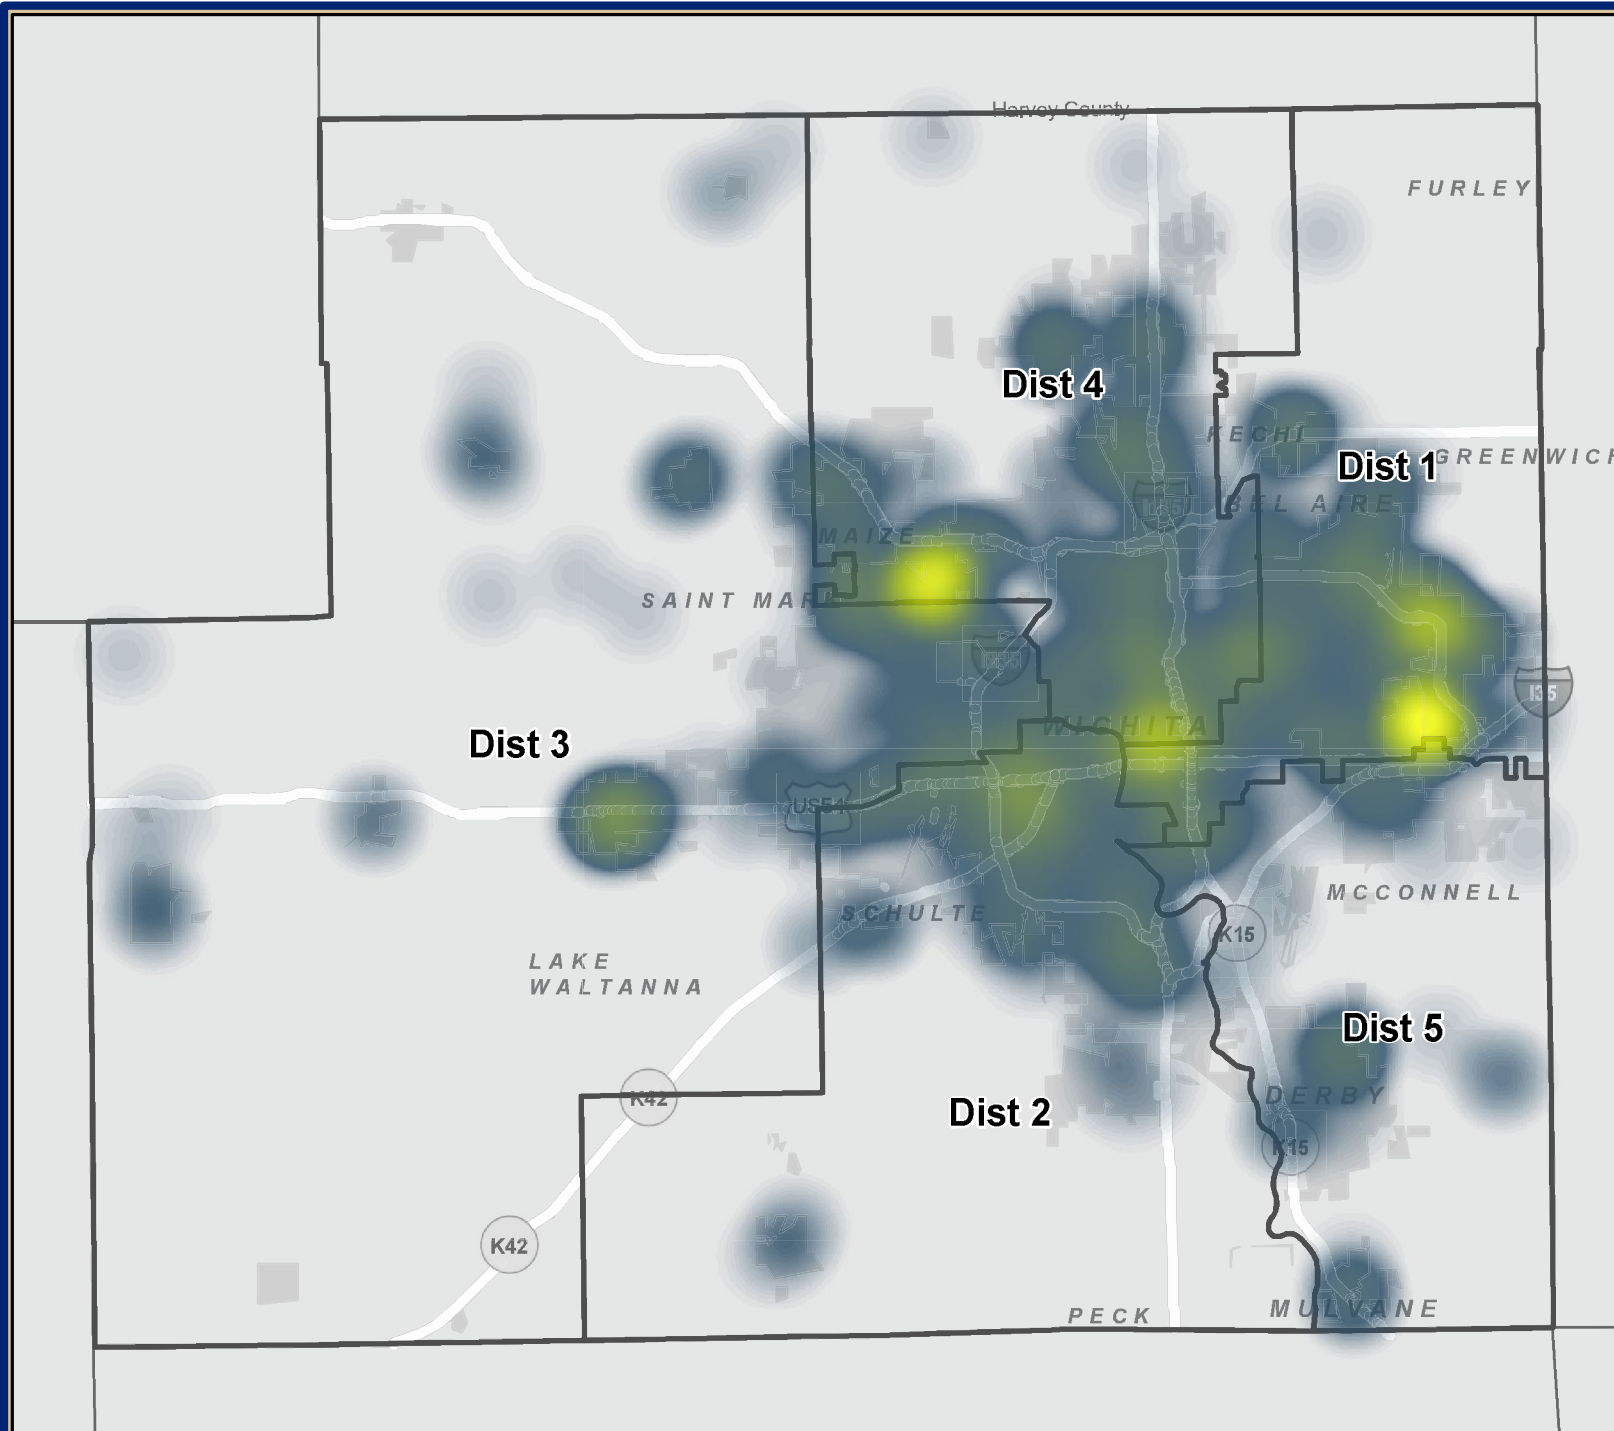

Geographic Information Services

Sedgwick County...
working for you

© 2024 Sedgwick County Kansas Government. All rights reserved.
FILE: C:\GIS\gismaps\APPRaiserNewParcels\2024NewParcels.aprx
NAME: jwright

LEGEND

A.C.

=

PROPOSED ACCESS CONTROLLED R/W

R/W

=

PROPOSED R/W

Exist. R/W

=

PROPOSED PERMANENT EASEMENT

S

=

EXISTING R/W

P

=

SECTION LINE

305

=

PROPERTY LINE

=

PROPOSED MAINLINE

=

ACQUIRED PROPERTY

=

CONSIDERED TRACTS


=

PREVIOUSLY CONSIDERED TRACTS

NOT FOR PUBLIC DISPLAY

UPDATED 2/9/21

UPDATED 2/7/24

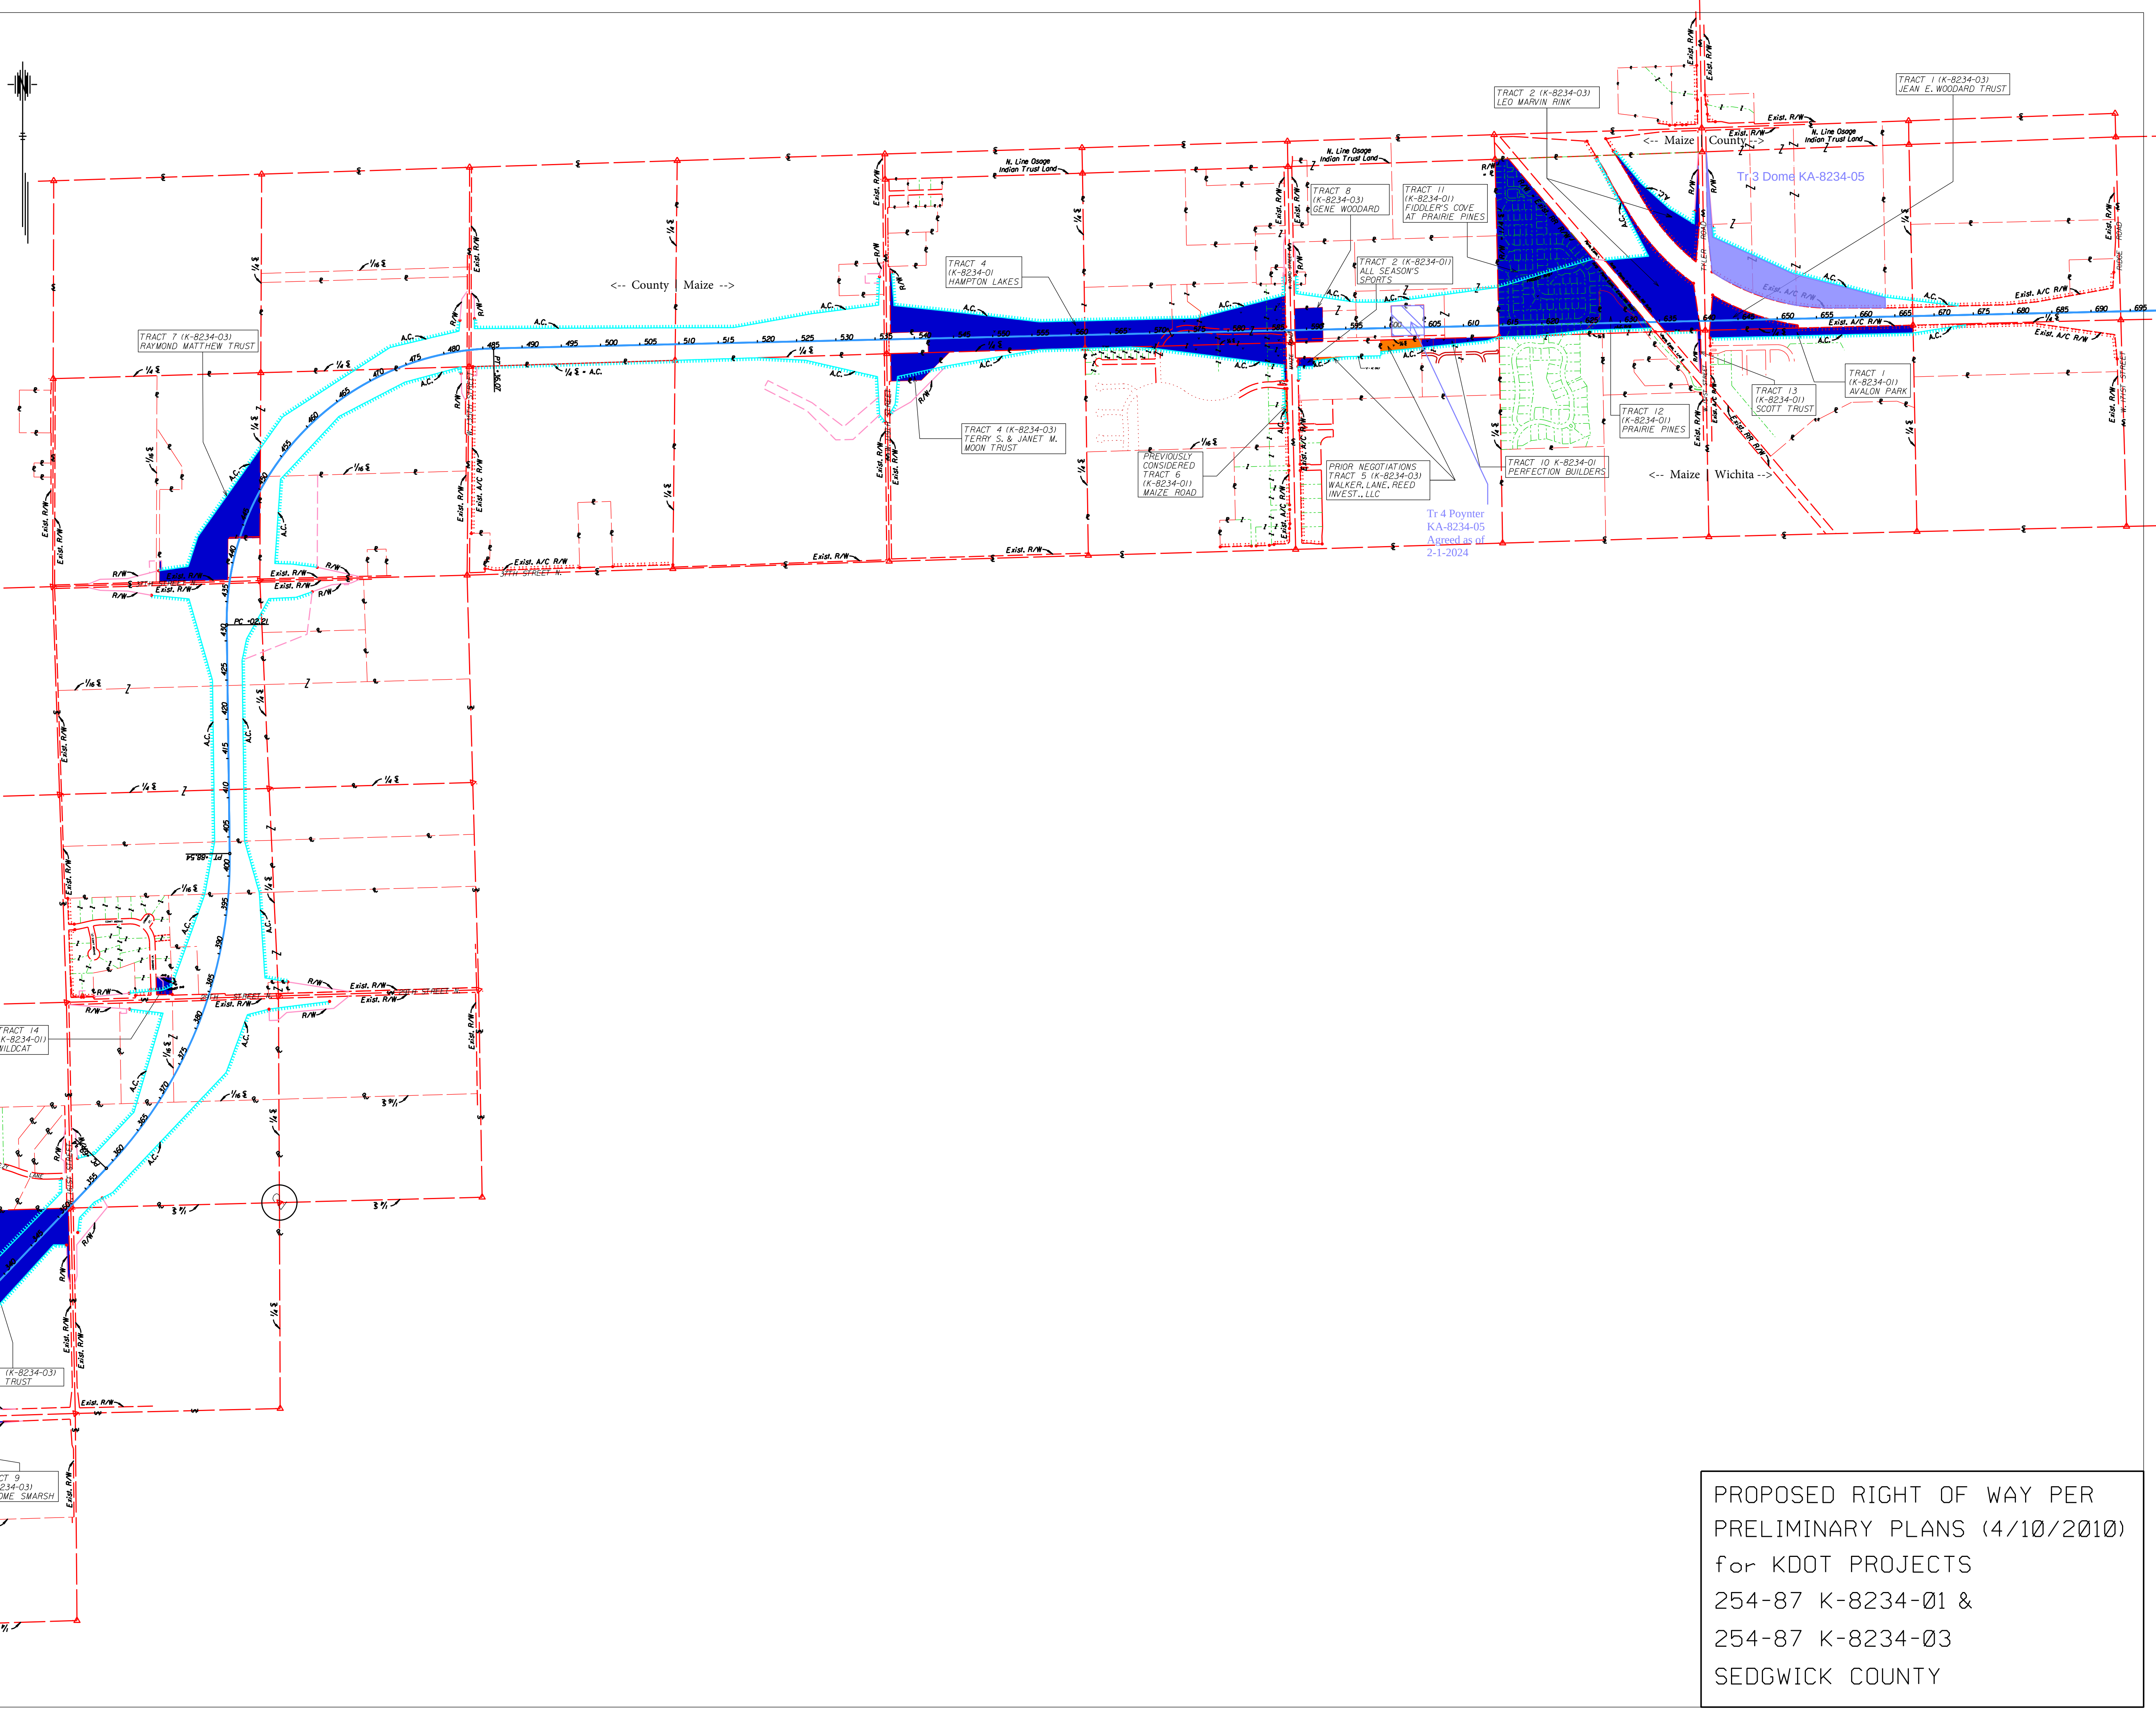

PROPOSED RIGHT OF WAY PER
PRELIMINARY PLANS (4/10/2010)
for KDOT PROJECTS
254-87 K-8234-01 &
254-87 K-8234-03
SEDGWICK COUNTY

LEGEND

A.C.

= PROPOSED ACCESS CONTROLLED R/W

R/W

= PROPOSED R/W

Exist. R/W

= PROPOSED PERMANENT EASEMENT

Exist. R/W

= EXISTING R/W

S

= SECTION LINE

P

= PROPERTY LINE

305


= PROPOSED MAINLINE

= ACQUIRED PROPERTY

= CONSIDERED TRACTS

= PREVIOUSLY CONSIDERED TRACTS

NOT FOR PUBLIC DISPLAY
UPDATED 2/9/21
Updated 6-8-23

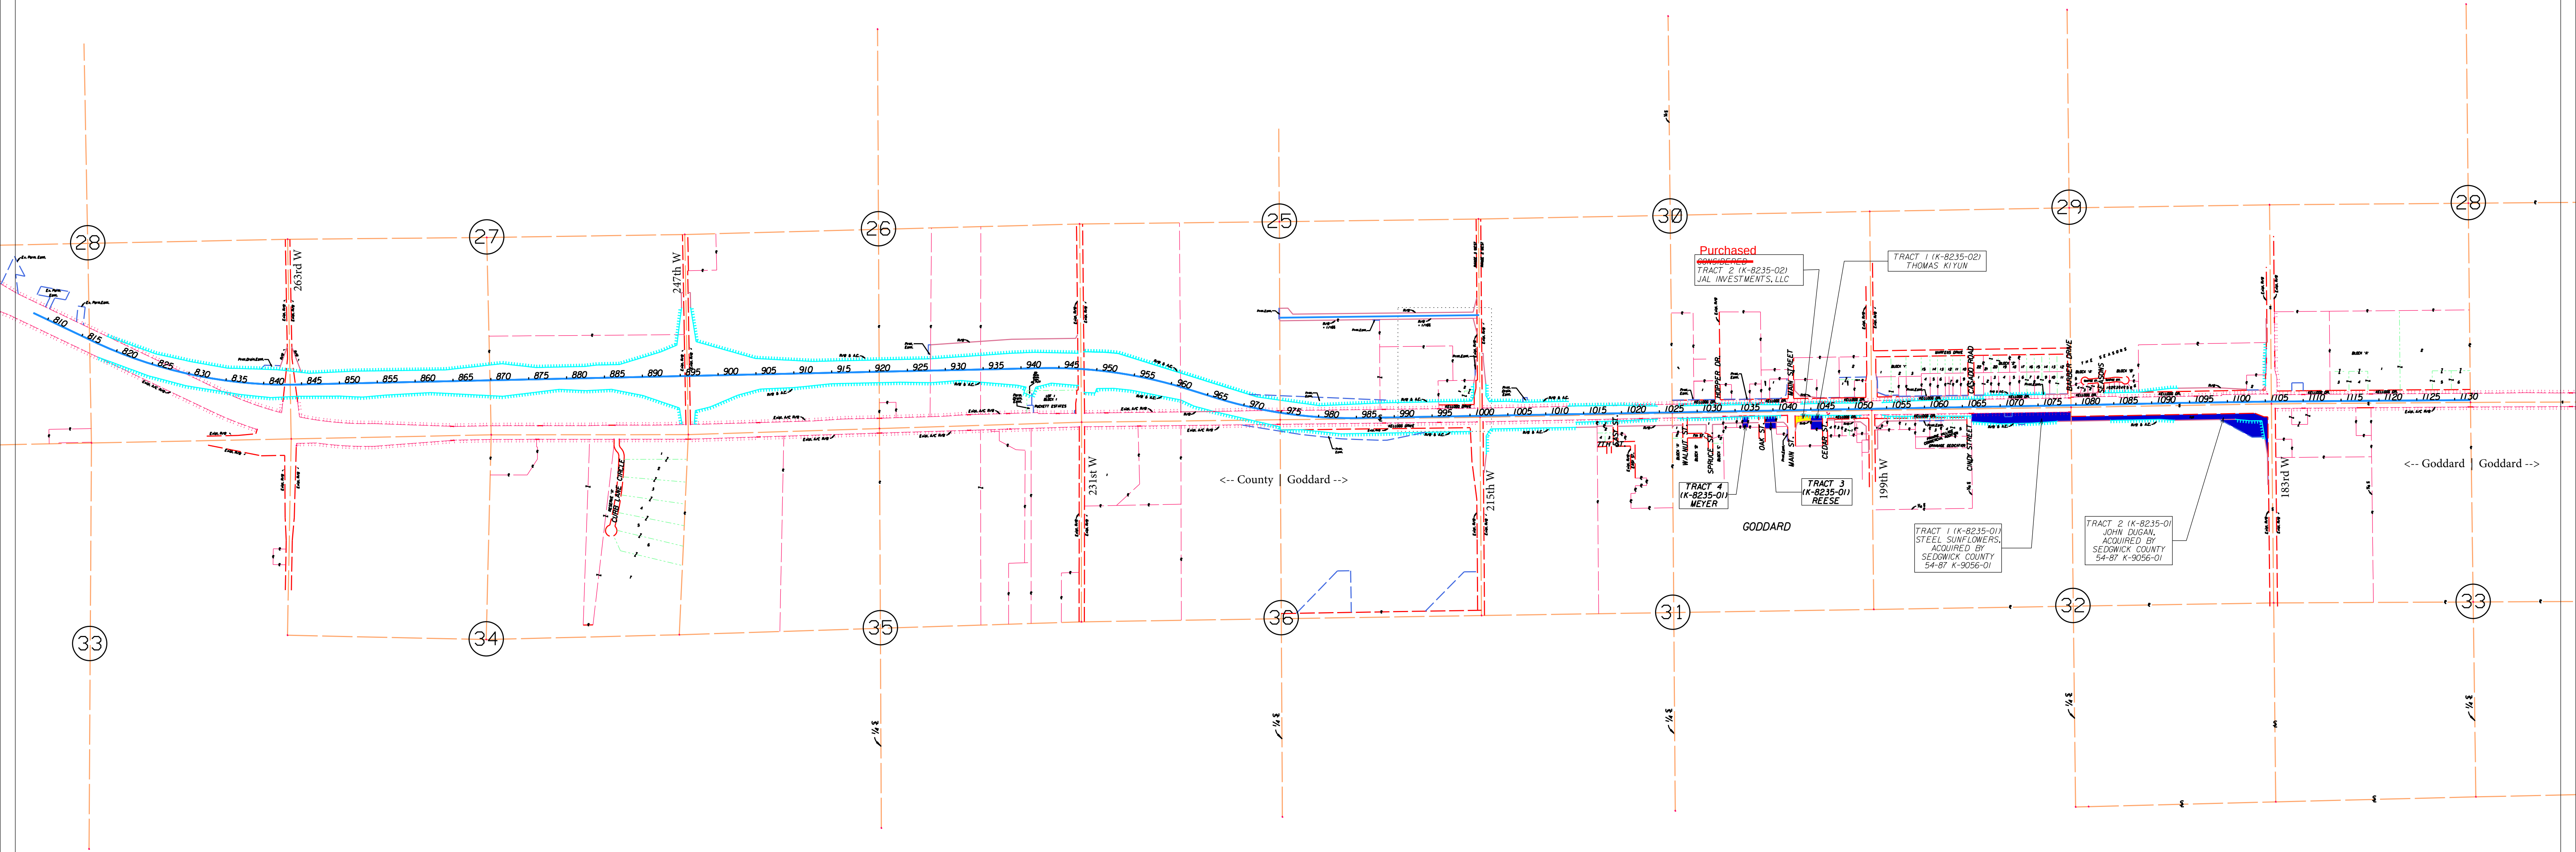


PROPOSED RIGHT OF WAY PER
PRELIMINARY PLANS (4/22/2010)
for KDOT PROJECTS
54-87 K-8235-01 &
54-87 K-8235-02
SEDGWICK COUNTY

LEGEND	
A.C.	= PROPOSED ACCESS CONTROLLED R/W
R/W	= PROPOSED R/W
	= PROPOSED PERMANENT EASEMENT
Exist. R/W	= EXISTING R/W
	= SECTION LINE
P	= PROPERTY LINE
305	= PROPOSED MAINLINE
	= ACQUIRED PROPERTY
	= CONSIDERED TRACTS
	= PREVIOUSLY CONSIDERED TRACTS

Updated 6-8-23

UPDATED 2/7/24

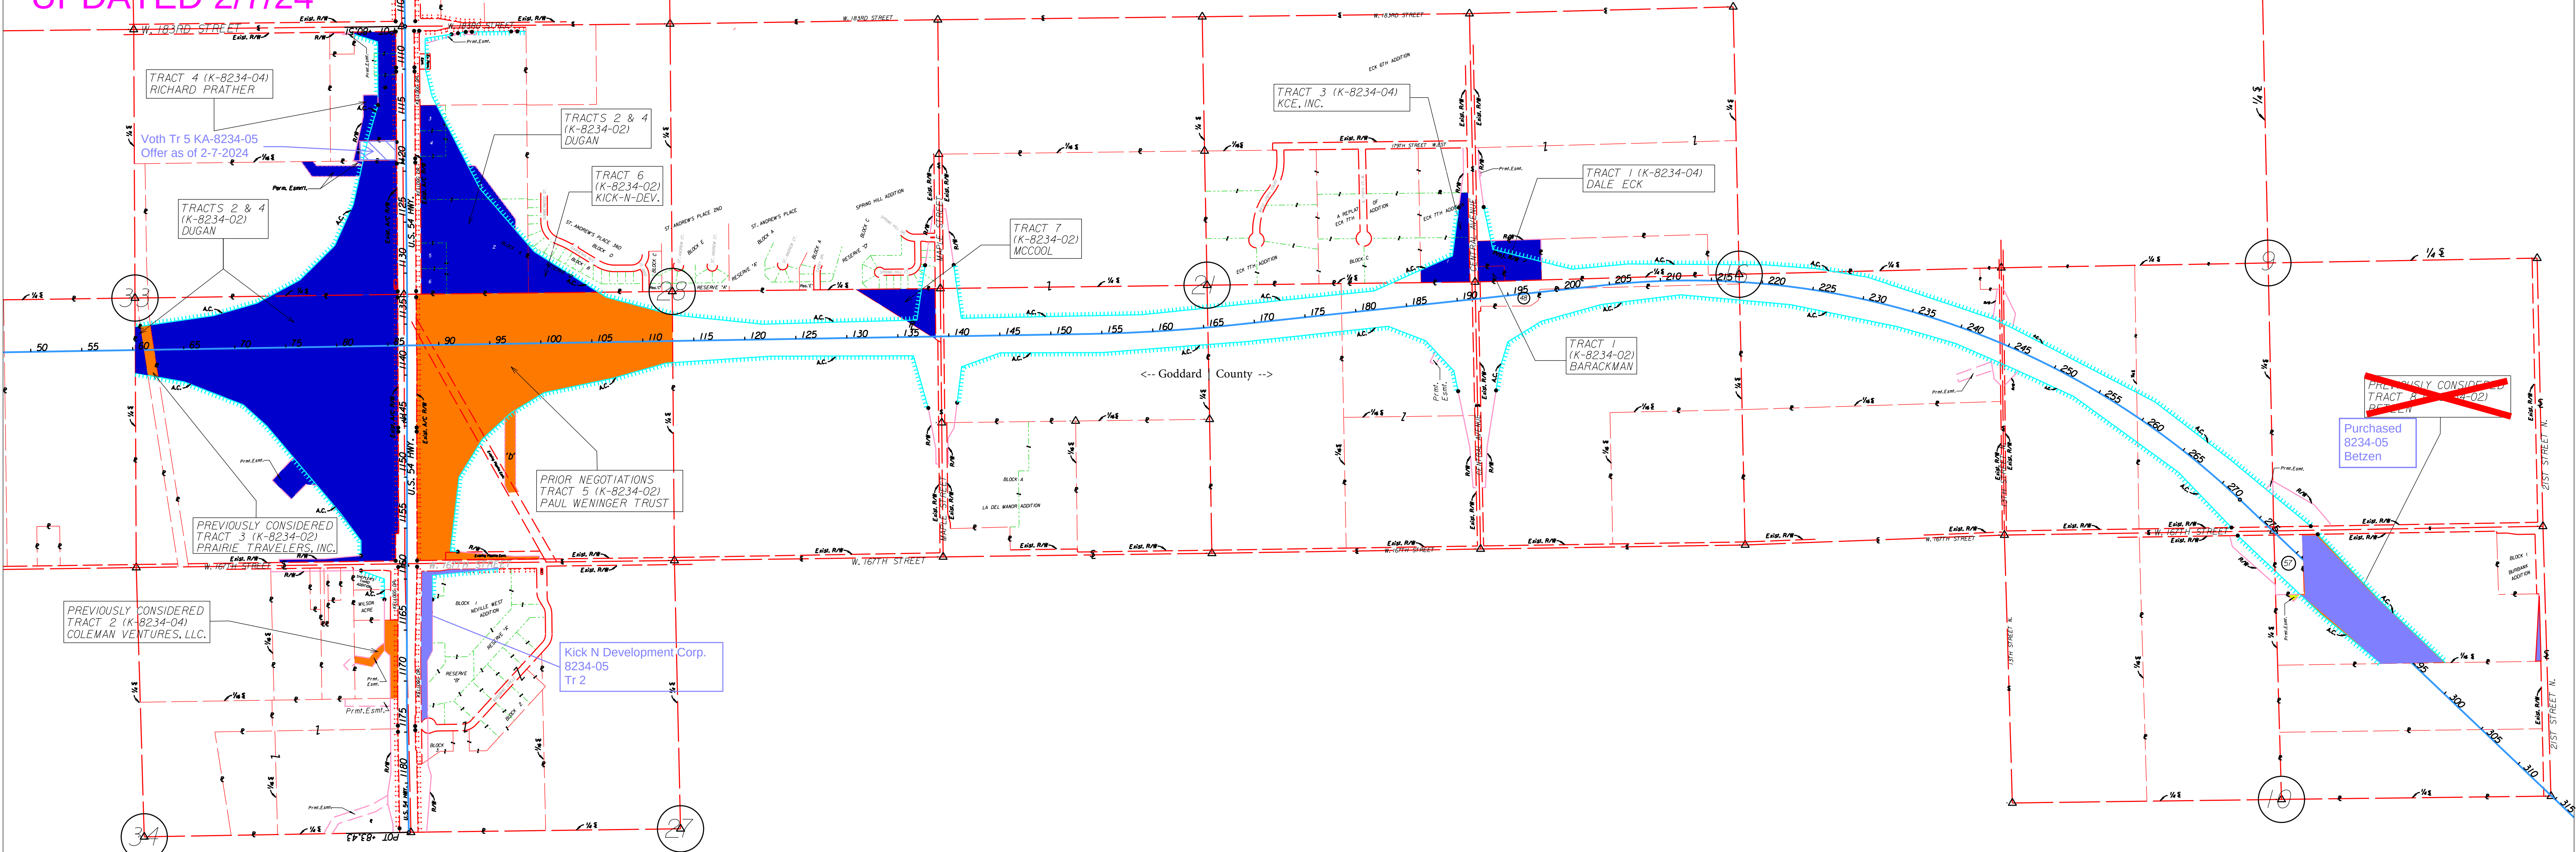

PROPOSED RIGHT OF WAY PER
PRELIMINARY PLANS (4/22/2010)
for KDOT PROJECTS
254-87 K-8234-02 &
254-87 K-8234-04
SEDGWICK COUNTY